

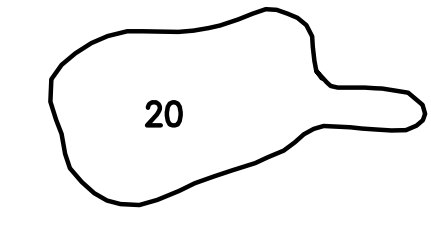
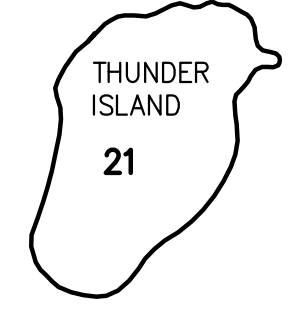


CENTER HARBOR

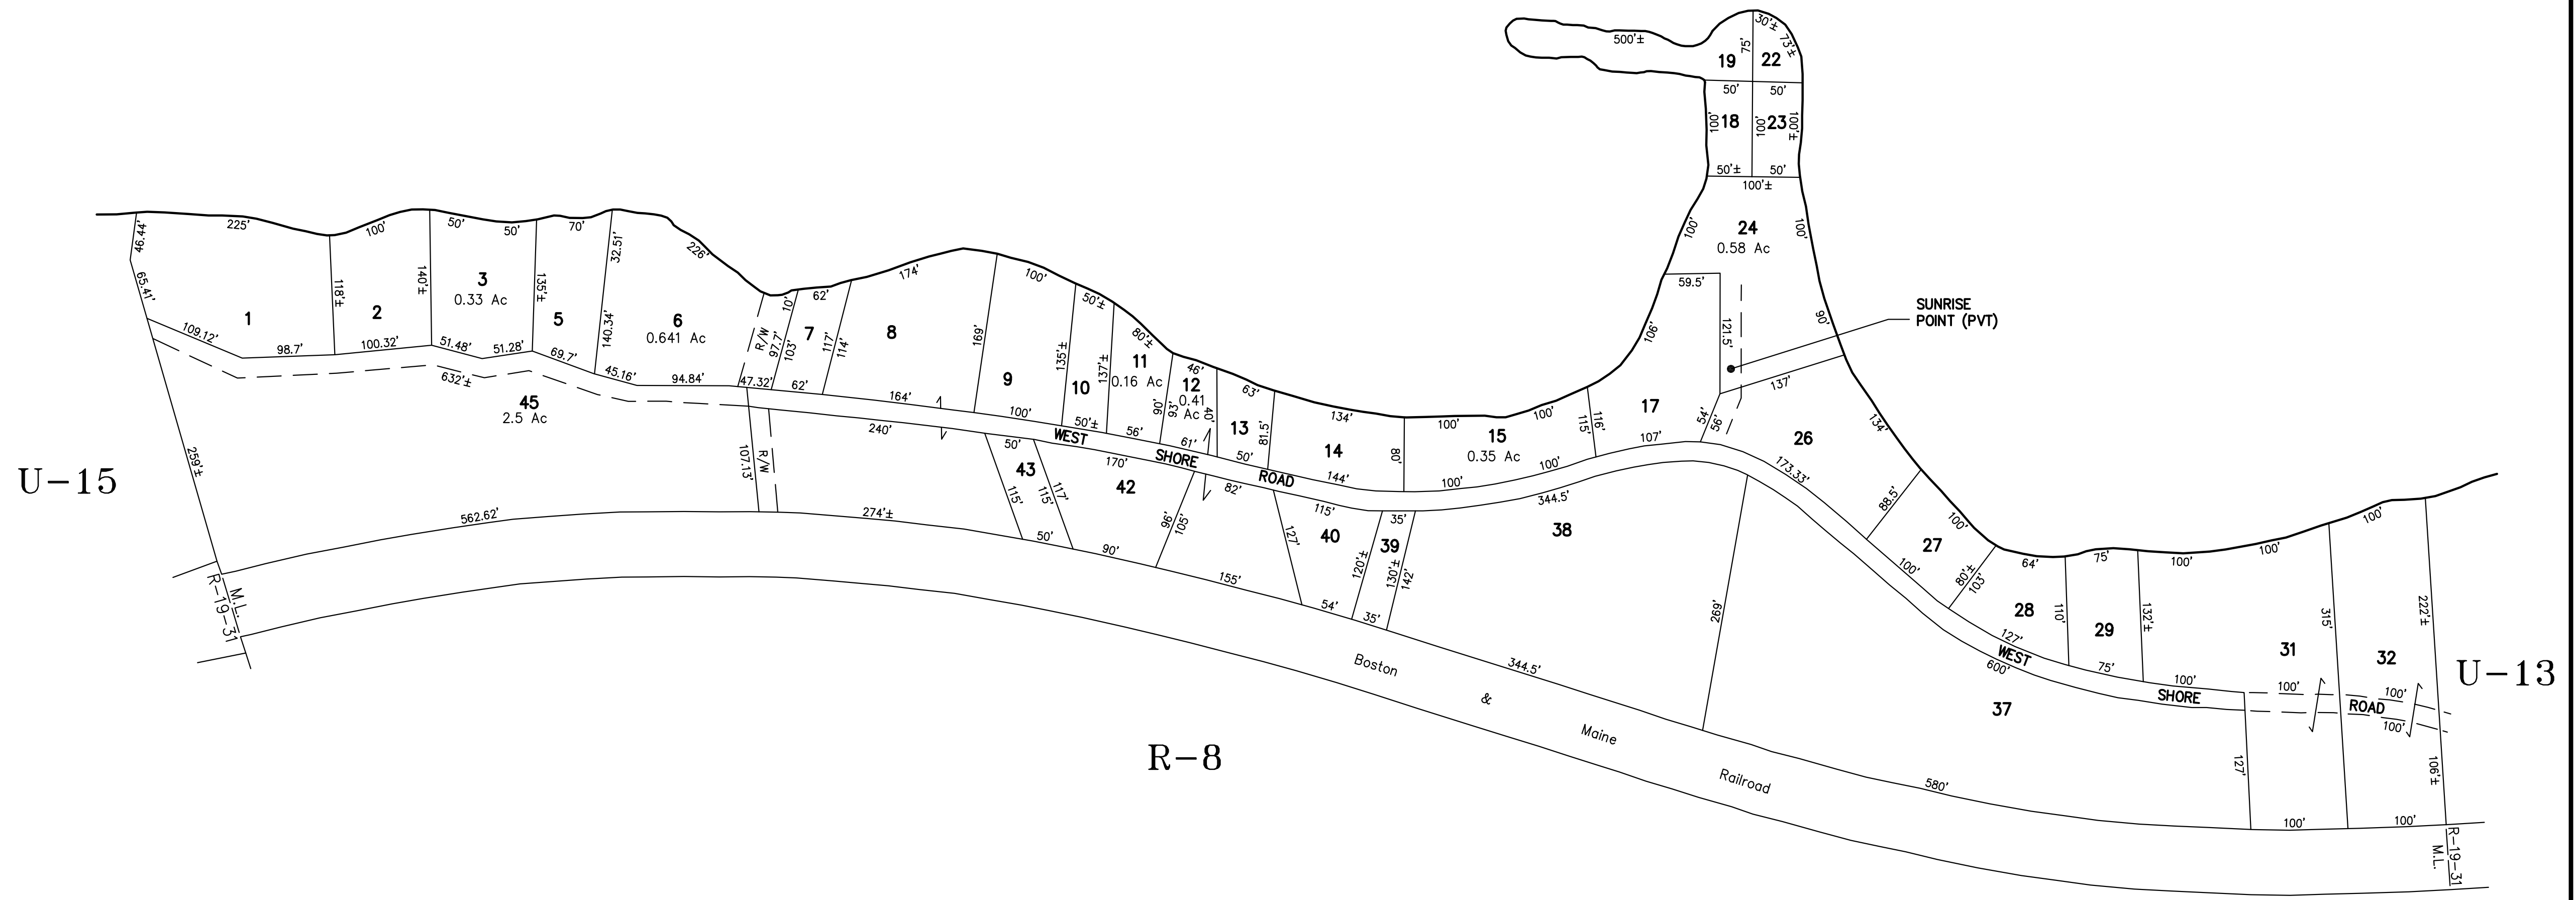

LAKE WINONA

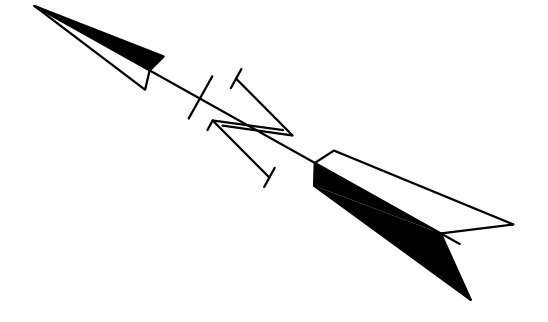

NO PARCEL: 4, 16, 25, 30, 33, 34, 35, 36, 41, 44


FOR ASSESSMENT PURPOSES ONLY
NOT FOR PROPERTY CONVEYANCES
PREPARED BY PHOTOGRAMMETRIC METHODS BY
JOHN E. O'DONNELL & ASSOCIATES
AUBURN, MAINE
1977

REVISED & REPRINTED BY
CAI Technologies
Precision Mapping, Geospatial Solutions.
11 PLEASANT STREET, LITTLETON, NH 03561
800.322.4540 - WWW.CAI-TECH.COM

PROPERTY MAP
NEW HAMPTON
NEW HAMPSHIRE

LEGEND
ADJACENT SHEET NO.
COMMON OWNERSHIP
DEVELOPMENT LOT NO.
SCALED DIMENSION

12
OR
②
±

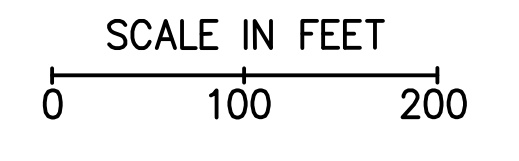

U-14